


Heat-Flo, LLC.

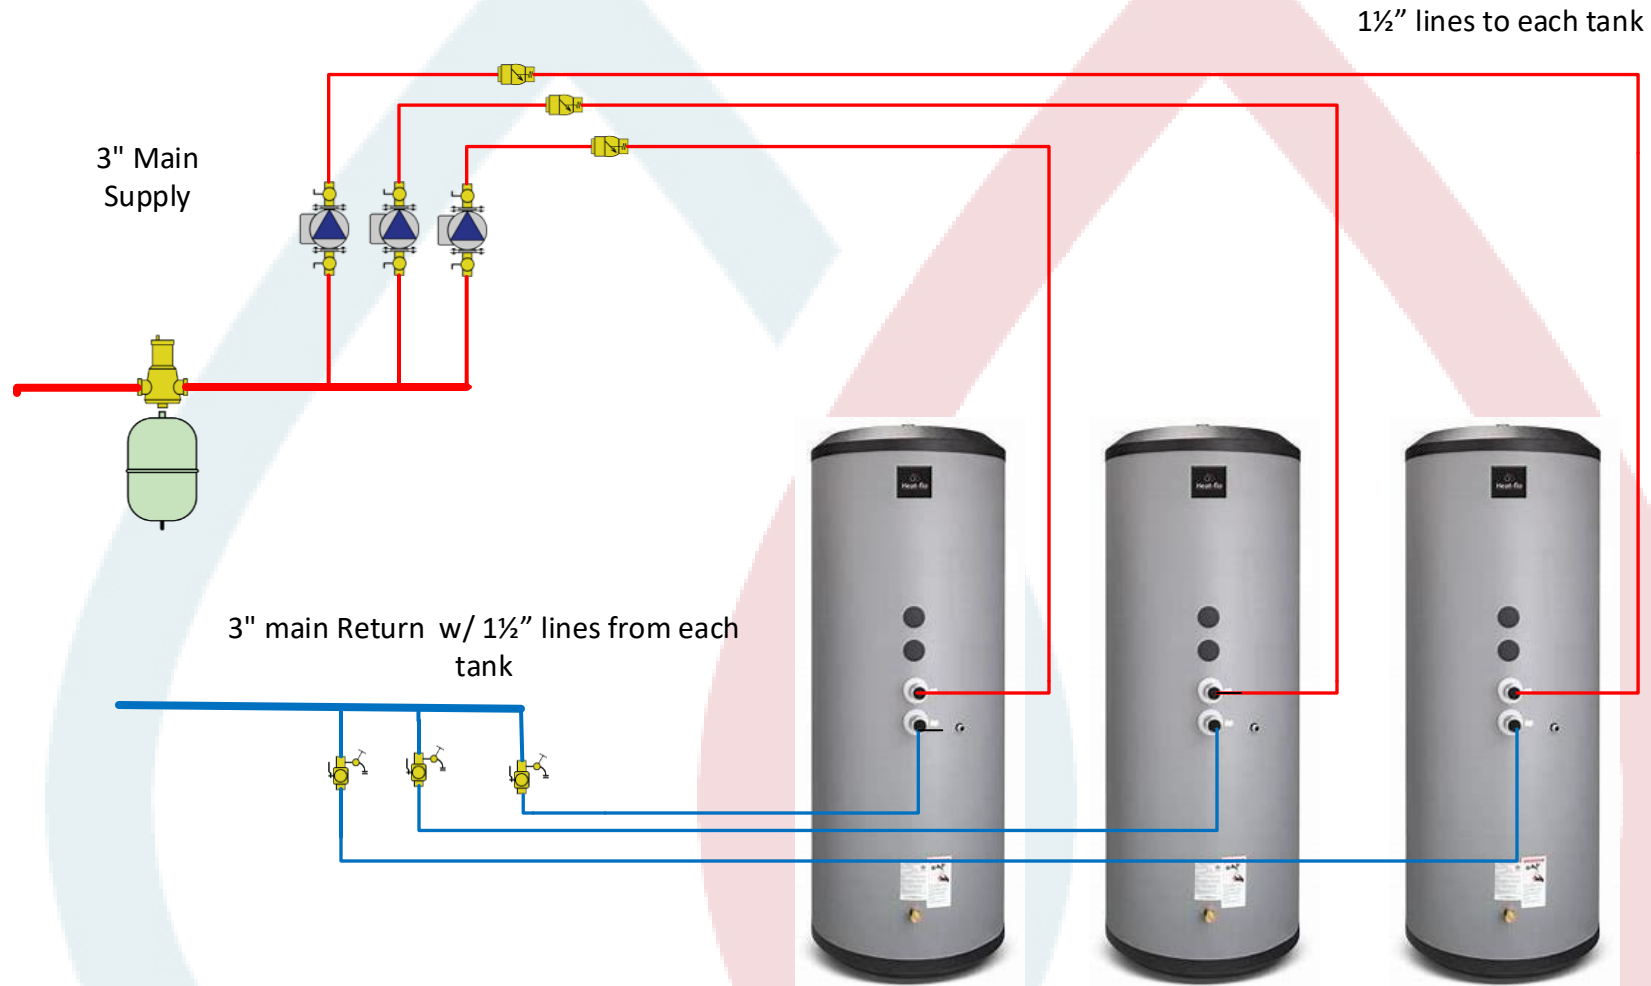

DISCLAIMER

This drawing shows system piping concept only. Installer is responsible for all equipment and detailing required by local codes.

Size header piping for maximum flow velocity of 2 feet/ second.

All other piping should be sized for a maximum flow velocity of 4 feet/ second.

Install a minimum of 12 diameters of straight pipe upstream of all circulators and check valves.

Install isolating flanges or isolating valves on all circulators.

Install purging valve(s) on all circuits.

All closely spaced tees shall be within 4 pipe diameter center to center spacing.

Install minimum of 6 pipe diameters of straight pipe upstream and downstream of all closely spaced tees.

Differential pressure bypass valve prevents flow noise under partial load conditions (some zone valves closed).

Set differential pressure bypass valve to delta P of distribution system with all zones open +1 psi.

Heat-Flo, LLC.

3 Heat-flo XHO tanks piped independently


Domestic Water Piping

Reverse-Return piping:
The first tank in is the last one out.

Cold water
supply

Shutoff
optional for
serviceability

Install a properly sized potable
expansion vessel

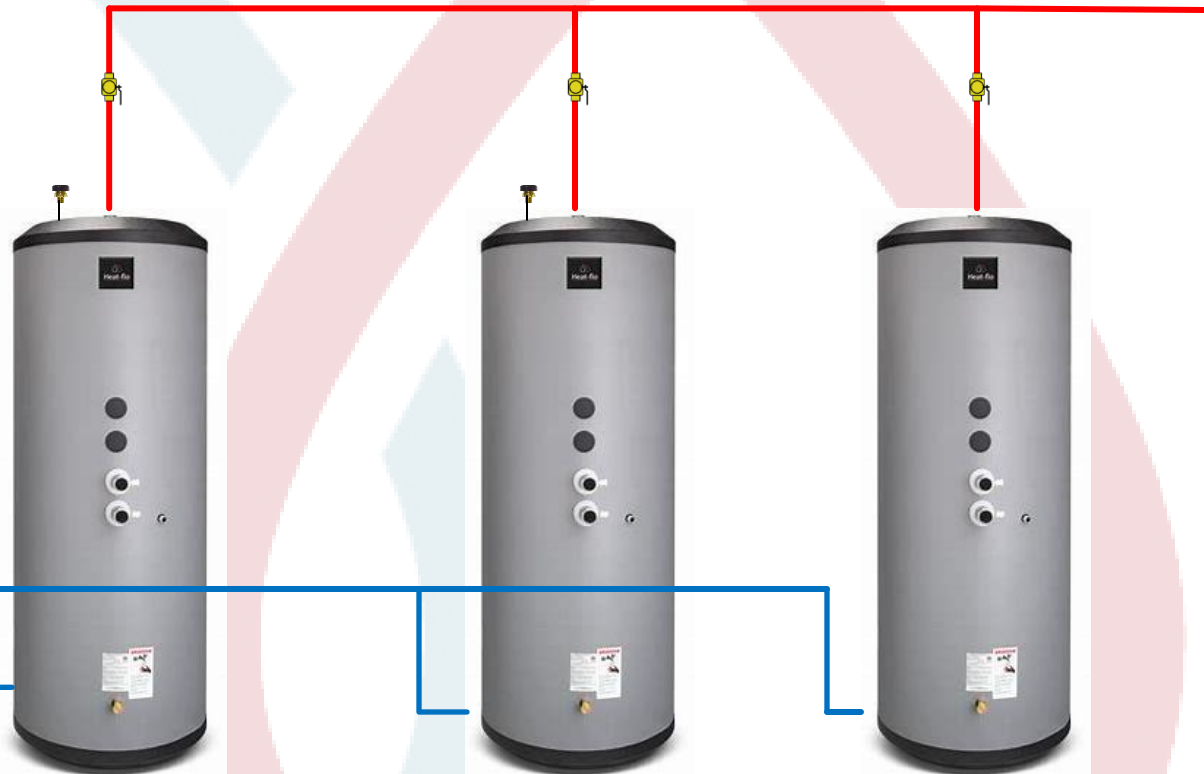

DISCLAIMER

This drawing shows system piping concept only. Installer is responsible for all equipment and detailing required by local codes.

- Size header piping for maximum flow velocity of 2 feet/ second.
- All other piping should be sized for a maximum flow velocity of 4 feet/ second.
- Install a minimum of 12 diameters of straight pipe upstream of all circulators and check valves.
- Install isolating flanges or isolating valves on all circulators.
- Install purging valve(s) on all circuits.
- All closely spaced tees shall be within 4 pipe diameter center to center spacing.
- Install minimum of 6 pipe diameters of straight pipe upstream and downstream of all closely spaced tees.
- Differential pressure bypass valve prevents flow noise under partial load conditions (some zone valves closed).
- Set differential pressure bypass valve to delta P of distribution system with all zones open +1 psi.